


88/718

DRG- No.

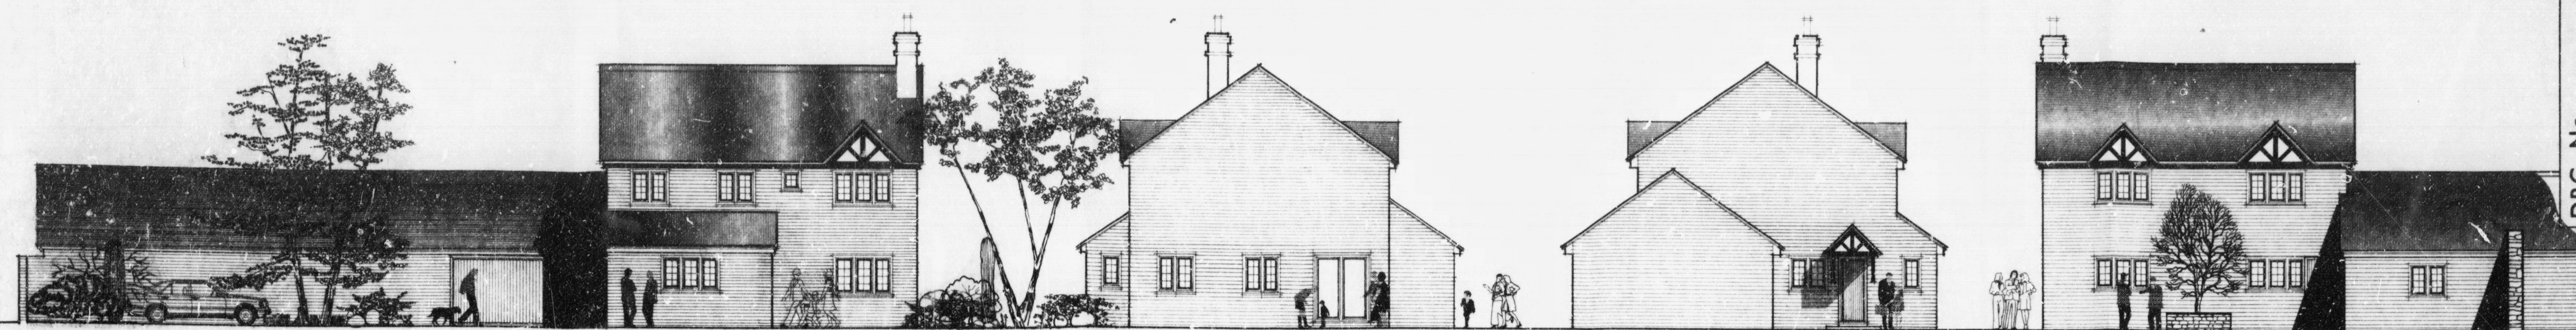


south elevation.


east elevation.

west elevation.

north elevation.

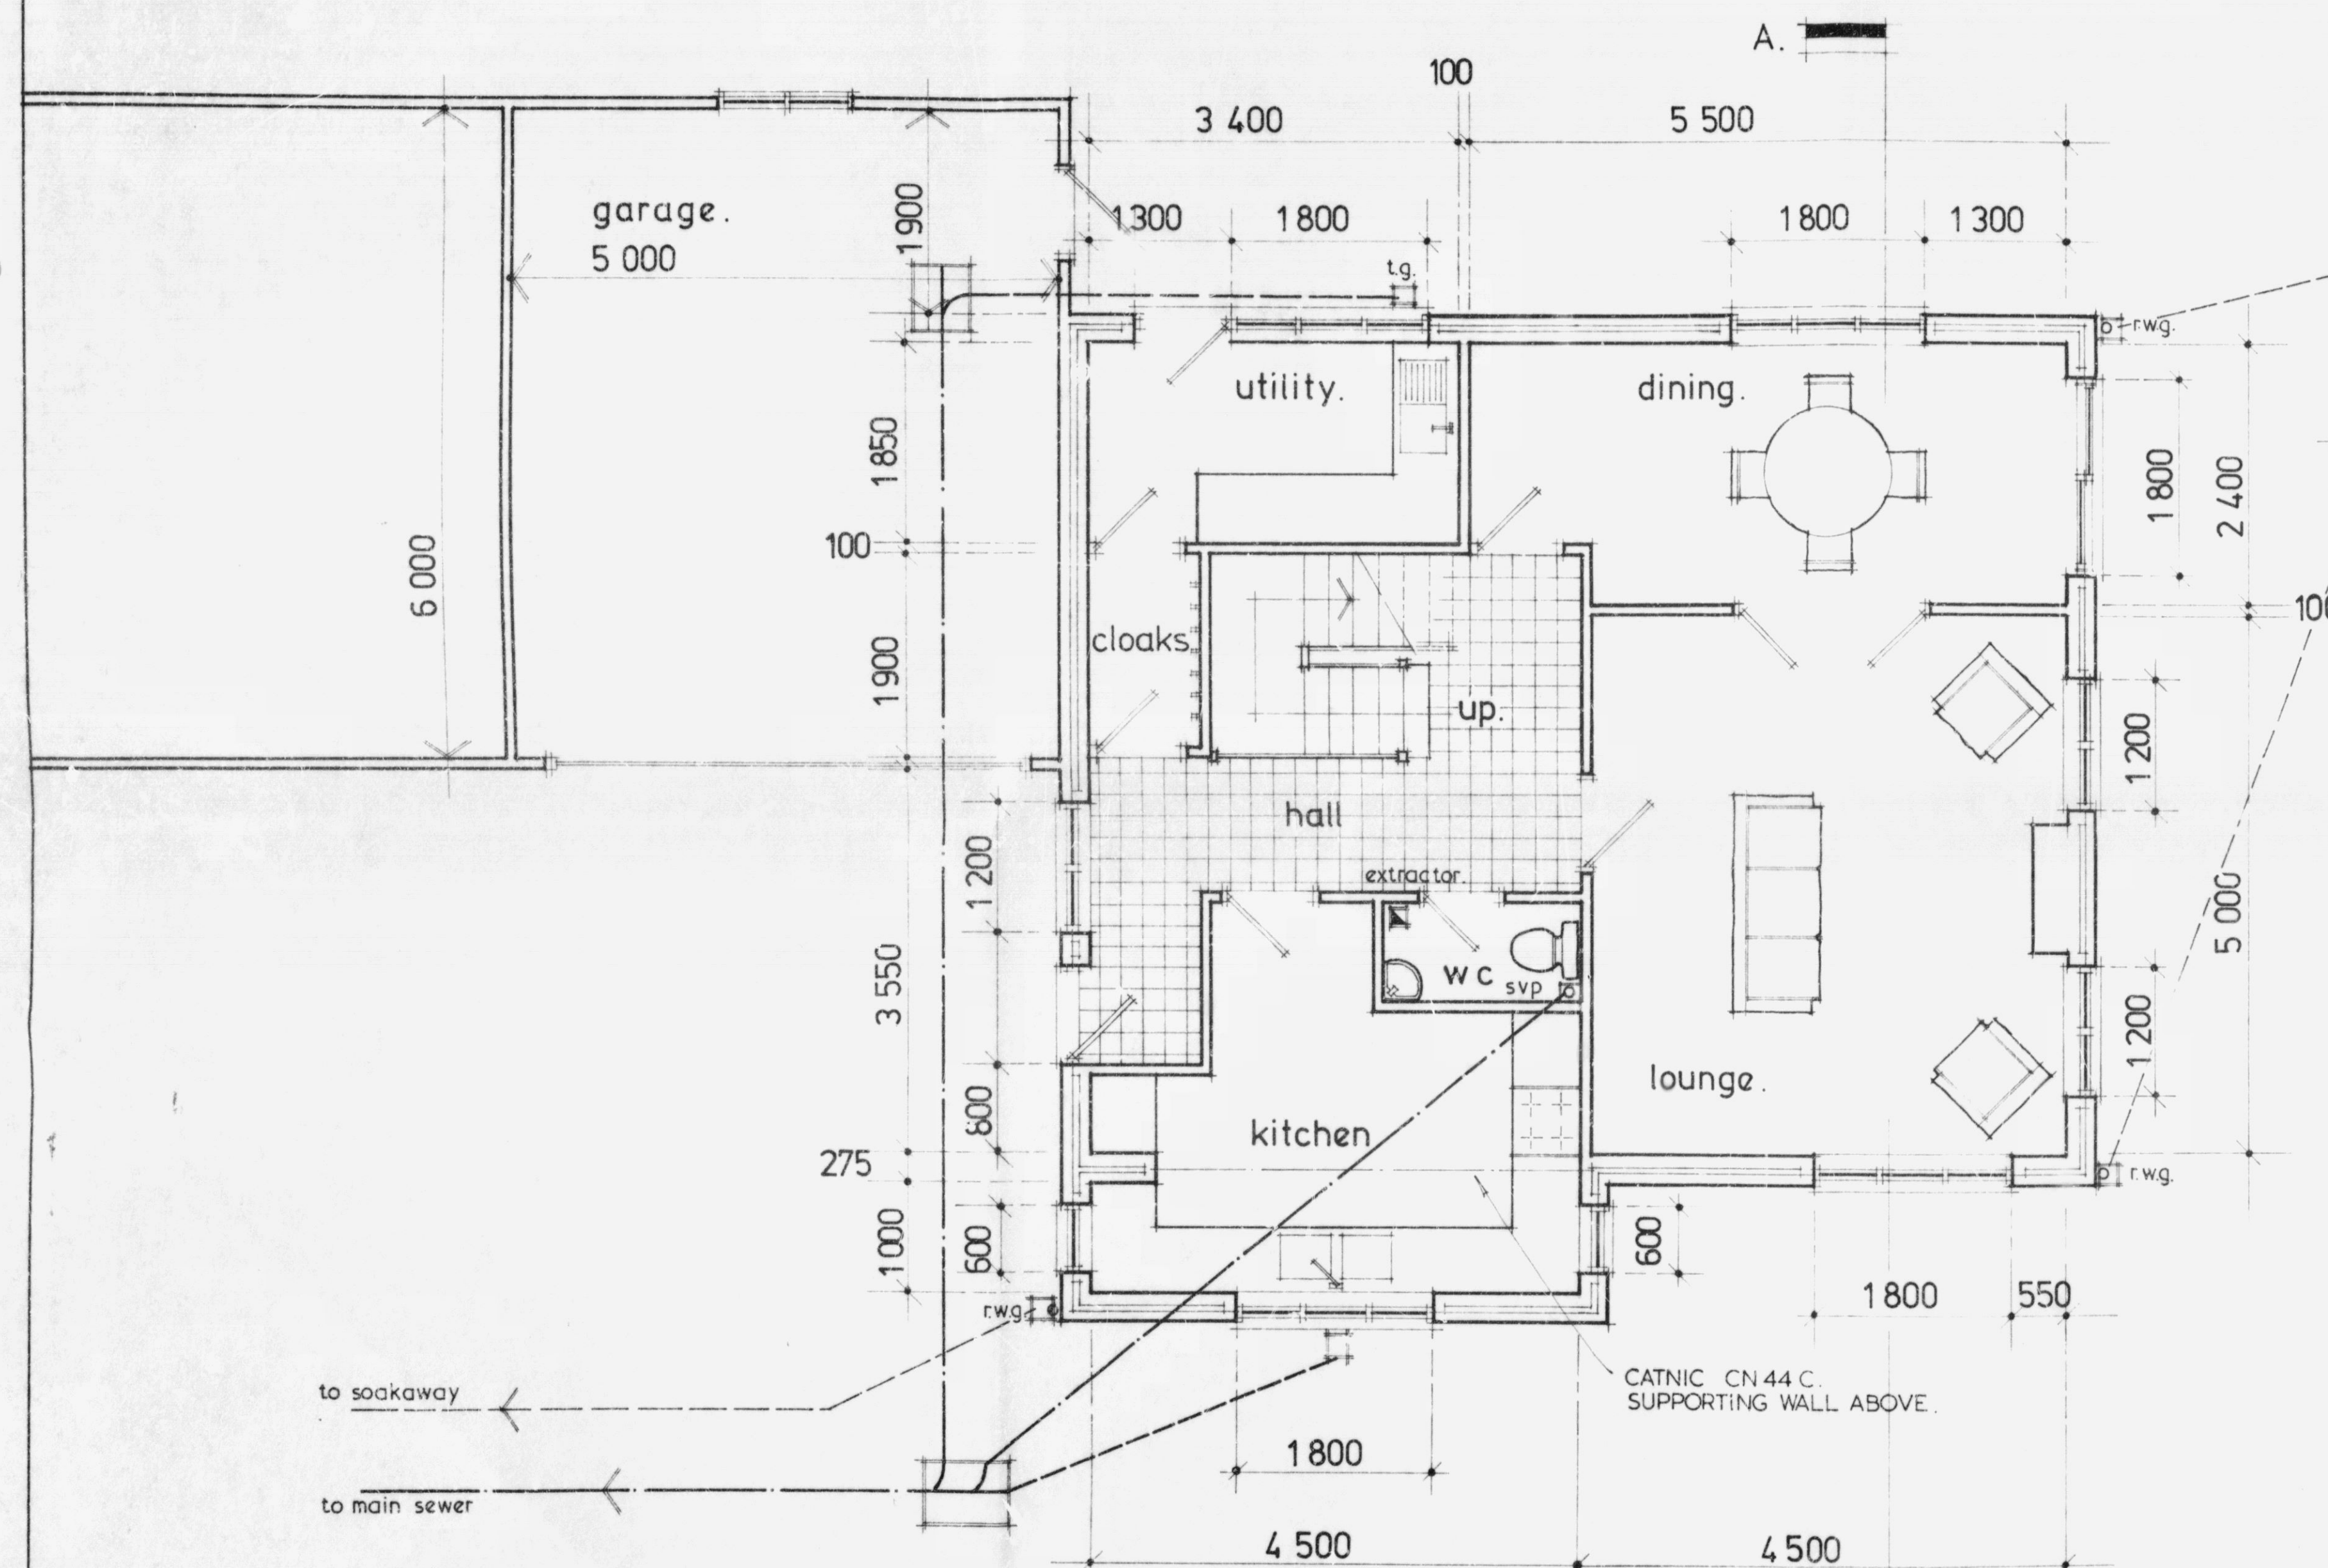

GROUND FLOOR PLAN.

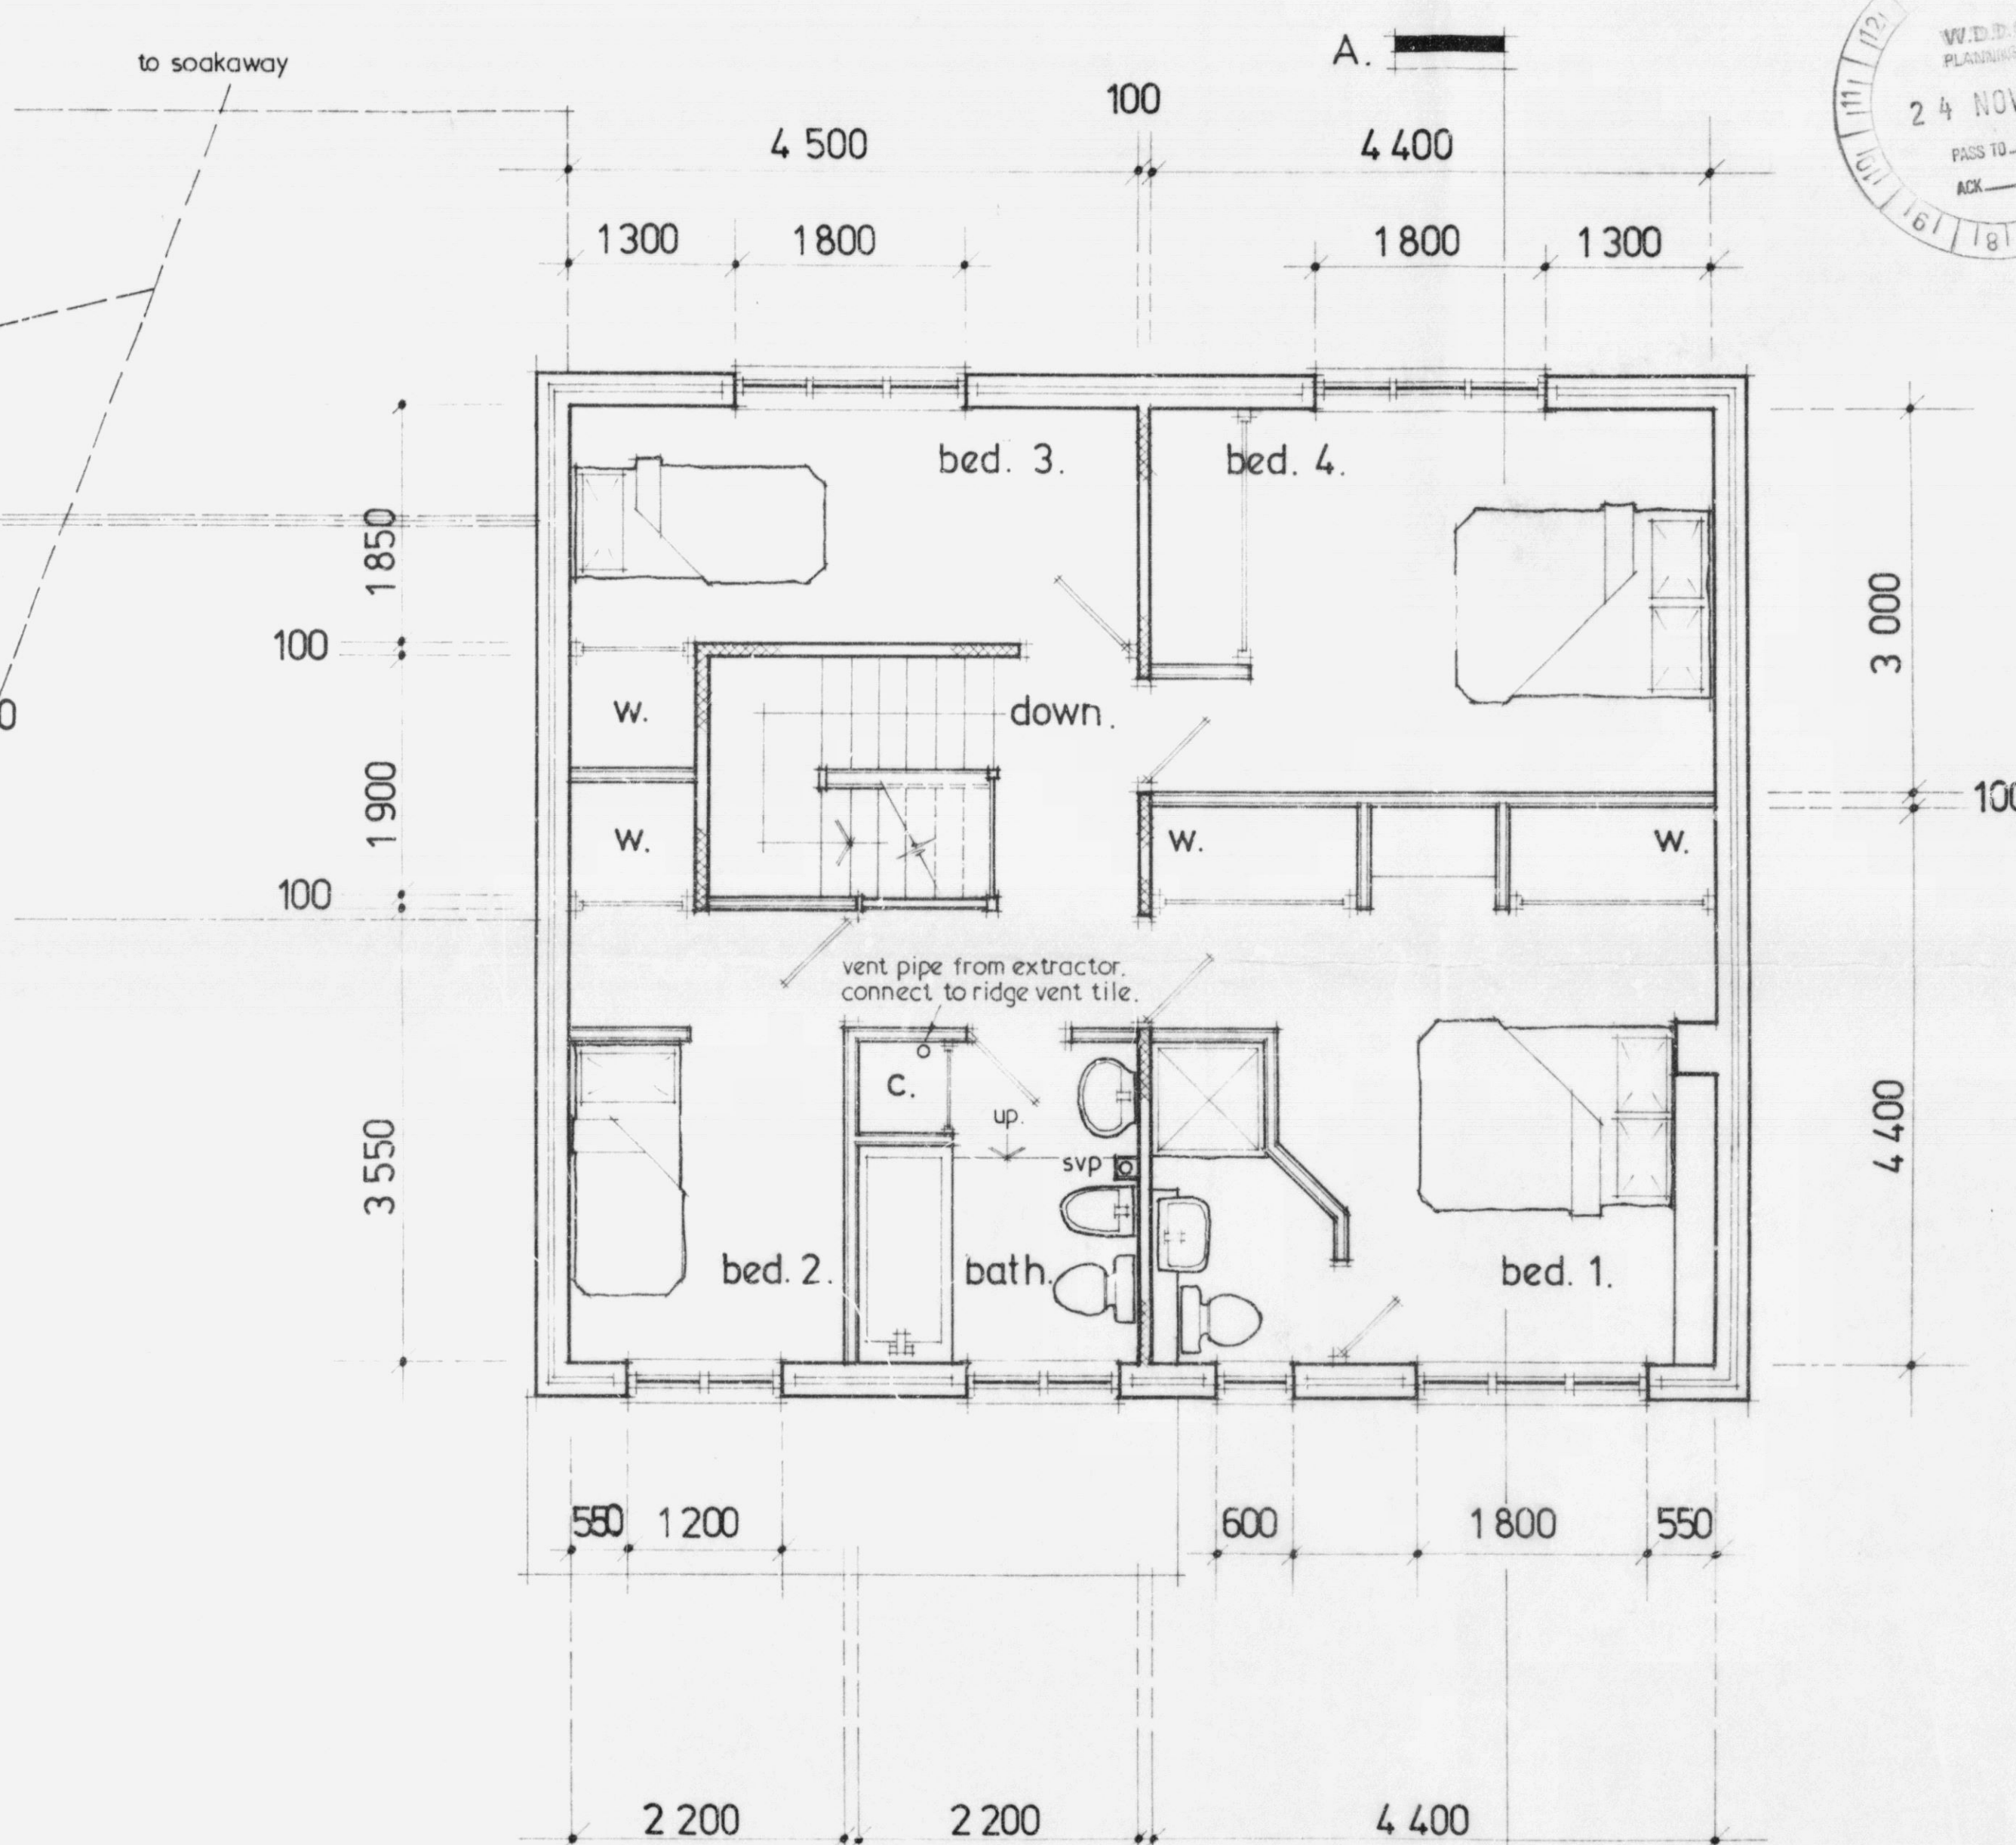

FIRST FLOOR PLAN.

HOUSE No. 5.

A.	ELEVATIONS. • PLANS.	G.W.	188
No.	DESCRIPTION	CHK'D	APP'D
	ALTERATIONS		

Client. GREENMOOR ENTERPRISES LTD.

Project. PARSONAGE ROAD · BRIDPORT · DORSET ·

GERRY WHITEHALL. Dip Arch. R.I.B.A. □ ARCHITECT.

DRAWN	TRACED	CHECKED	APPROVED	DATE	SCALE
G.W.			G.W.	SEPT. 88	1:50 1:100

DRAWING No. GE./ P. / 104. A.

MICROFILMED BY LINESCAN LTD.

UNIT 14, BARTLETT PARK, YEOVIL, SOMERSET, BA 20 2PT