


88/718

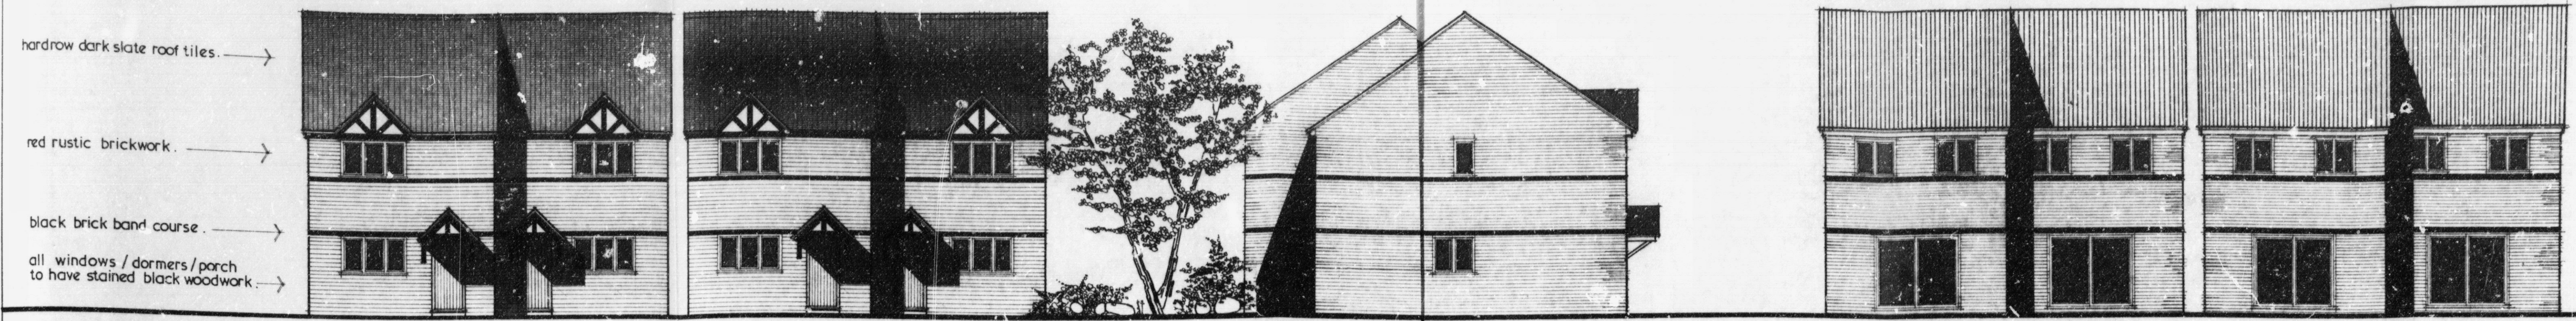

hardw dark slate roof tiles.
red rustic brickwork.
black brick band course.
all windows / dormers / porch
to have stained black woodwork.

south elevation.


west [east haded.] elevation.

north elevation.


DRG- No.



MATERIALS. THE ABOVE PROPOSAL COULD
BE SUBSTITUTED WITH THE USE
OF COUNTRY STONE ONLY.
TO BE AGREED WITH PLANNING AUTHORITY.

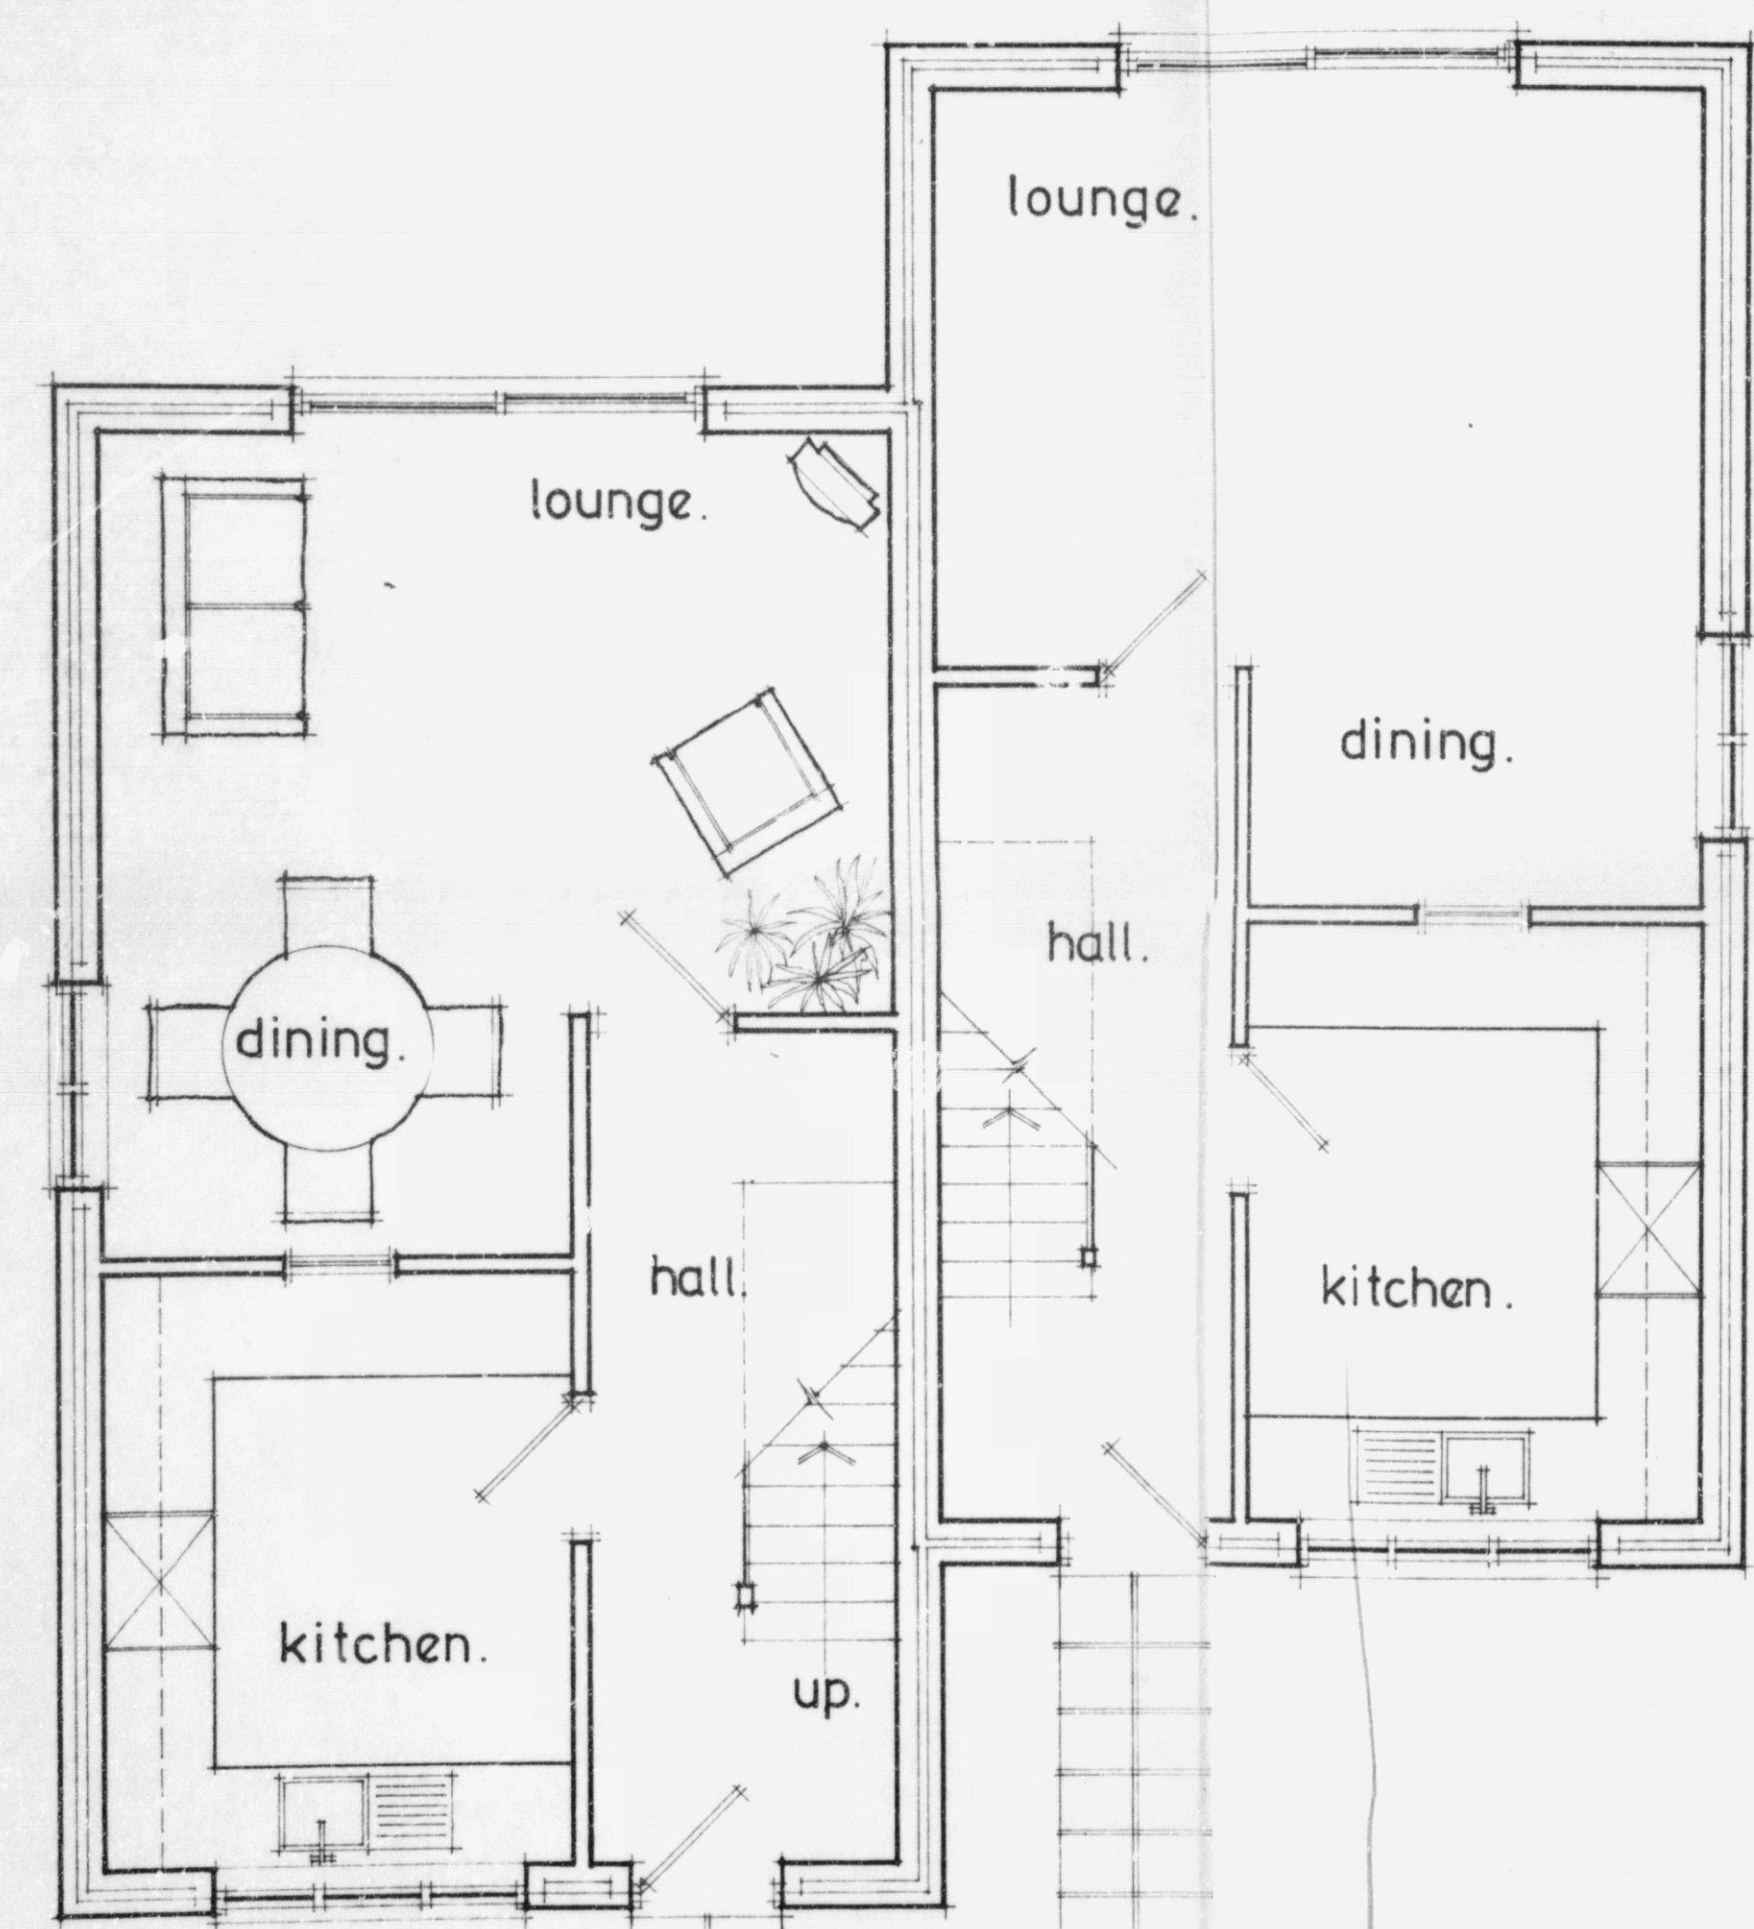

GROUND FLOOR PLAN.

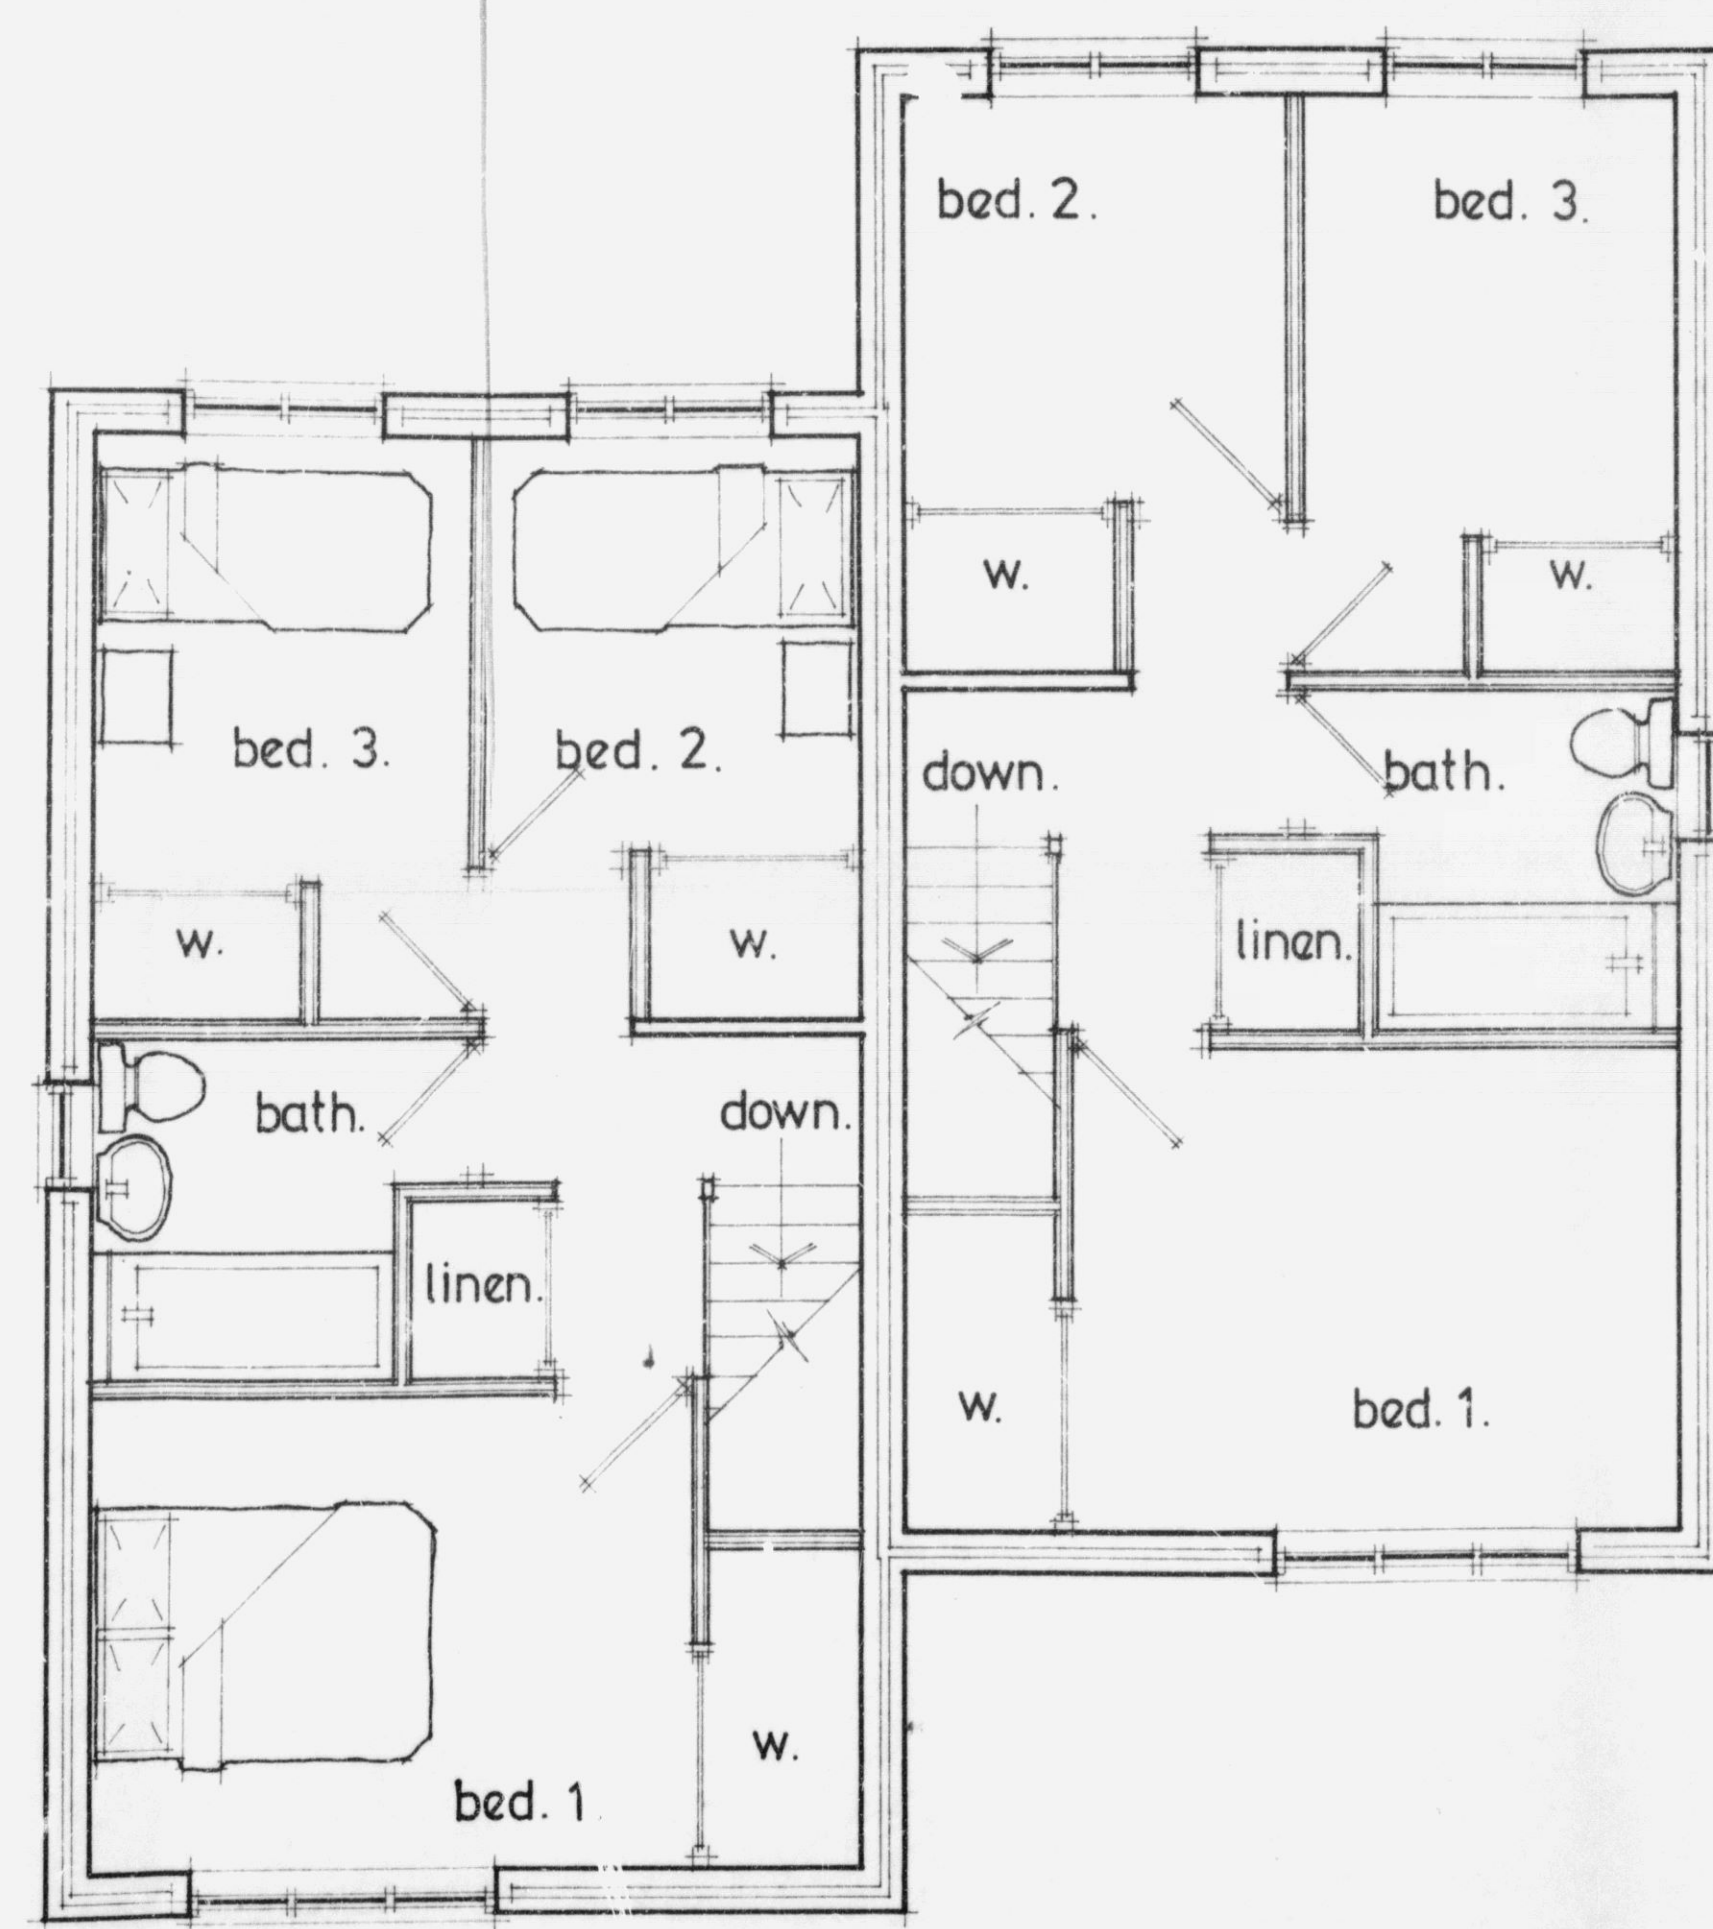

FIRST FLOOR PLAN.

HOUSE NOS. 1. 2. 3. 4.

No.	DESCRIPTION	CHK'D	APP'D	DATE
	ALTERATIONS			

Client. GREENMOOR ENTERPRISES LTD.

Project. PARSONAGE ROAD · BRIDPORT · DORSET

GERRY WHITEHALL. Dip.Arch. R.I.B.A. □ ARCHITECT.

DRAWN	TRACED	CHECKED	APPROVED	DATE	SCALE
G.W.			G.W.	JULY.88	1:50 1:100

DRAWING No. GE./ P / 101.