


88/718

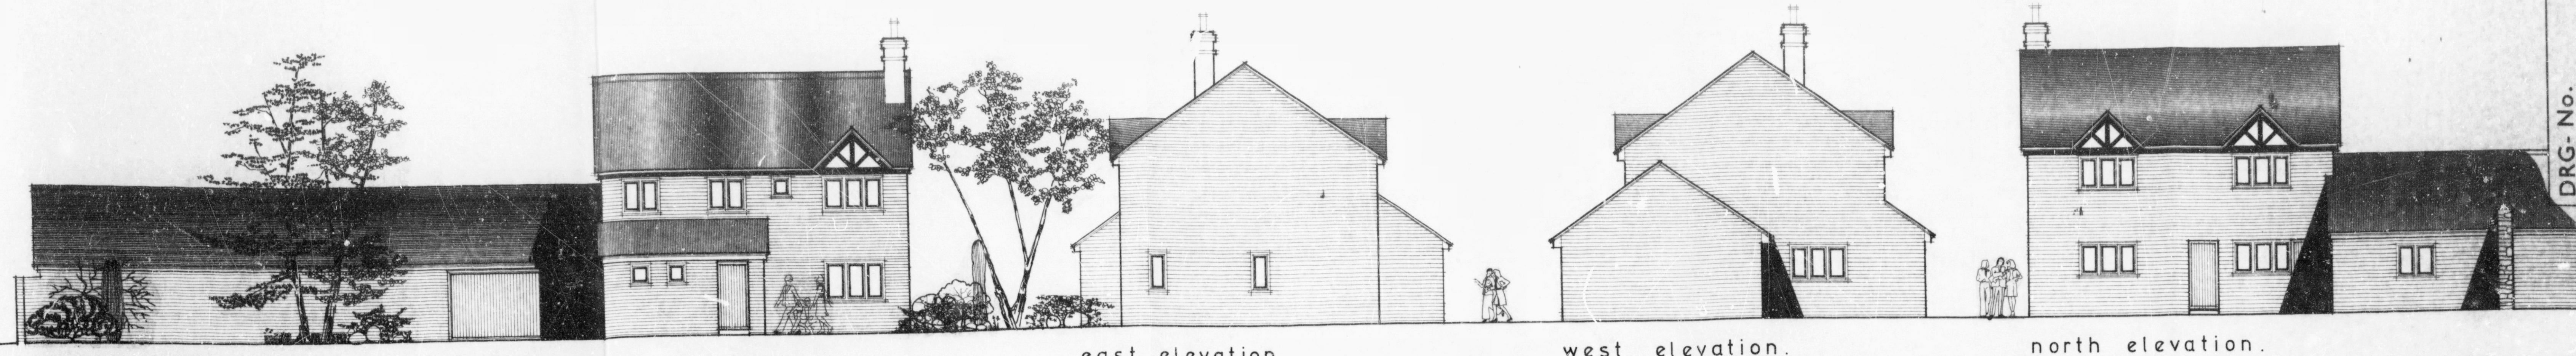


south elevation.

east elevation.


west elevation.

north elevation.

DRG- No.

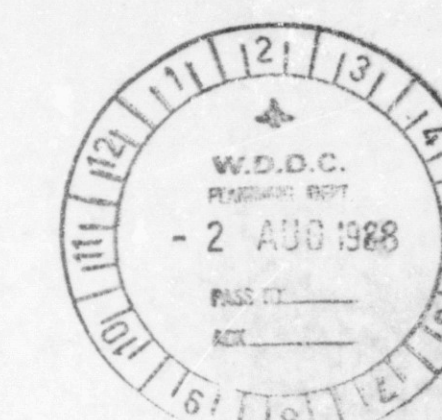

GROUND FLOOR PLAN.

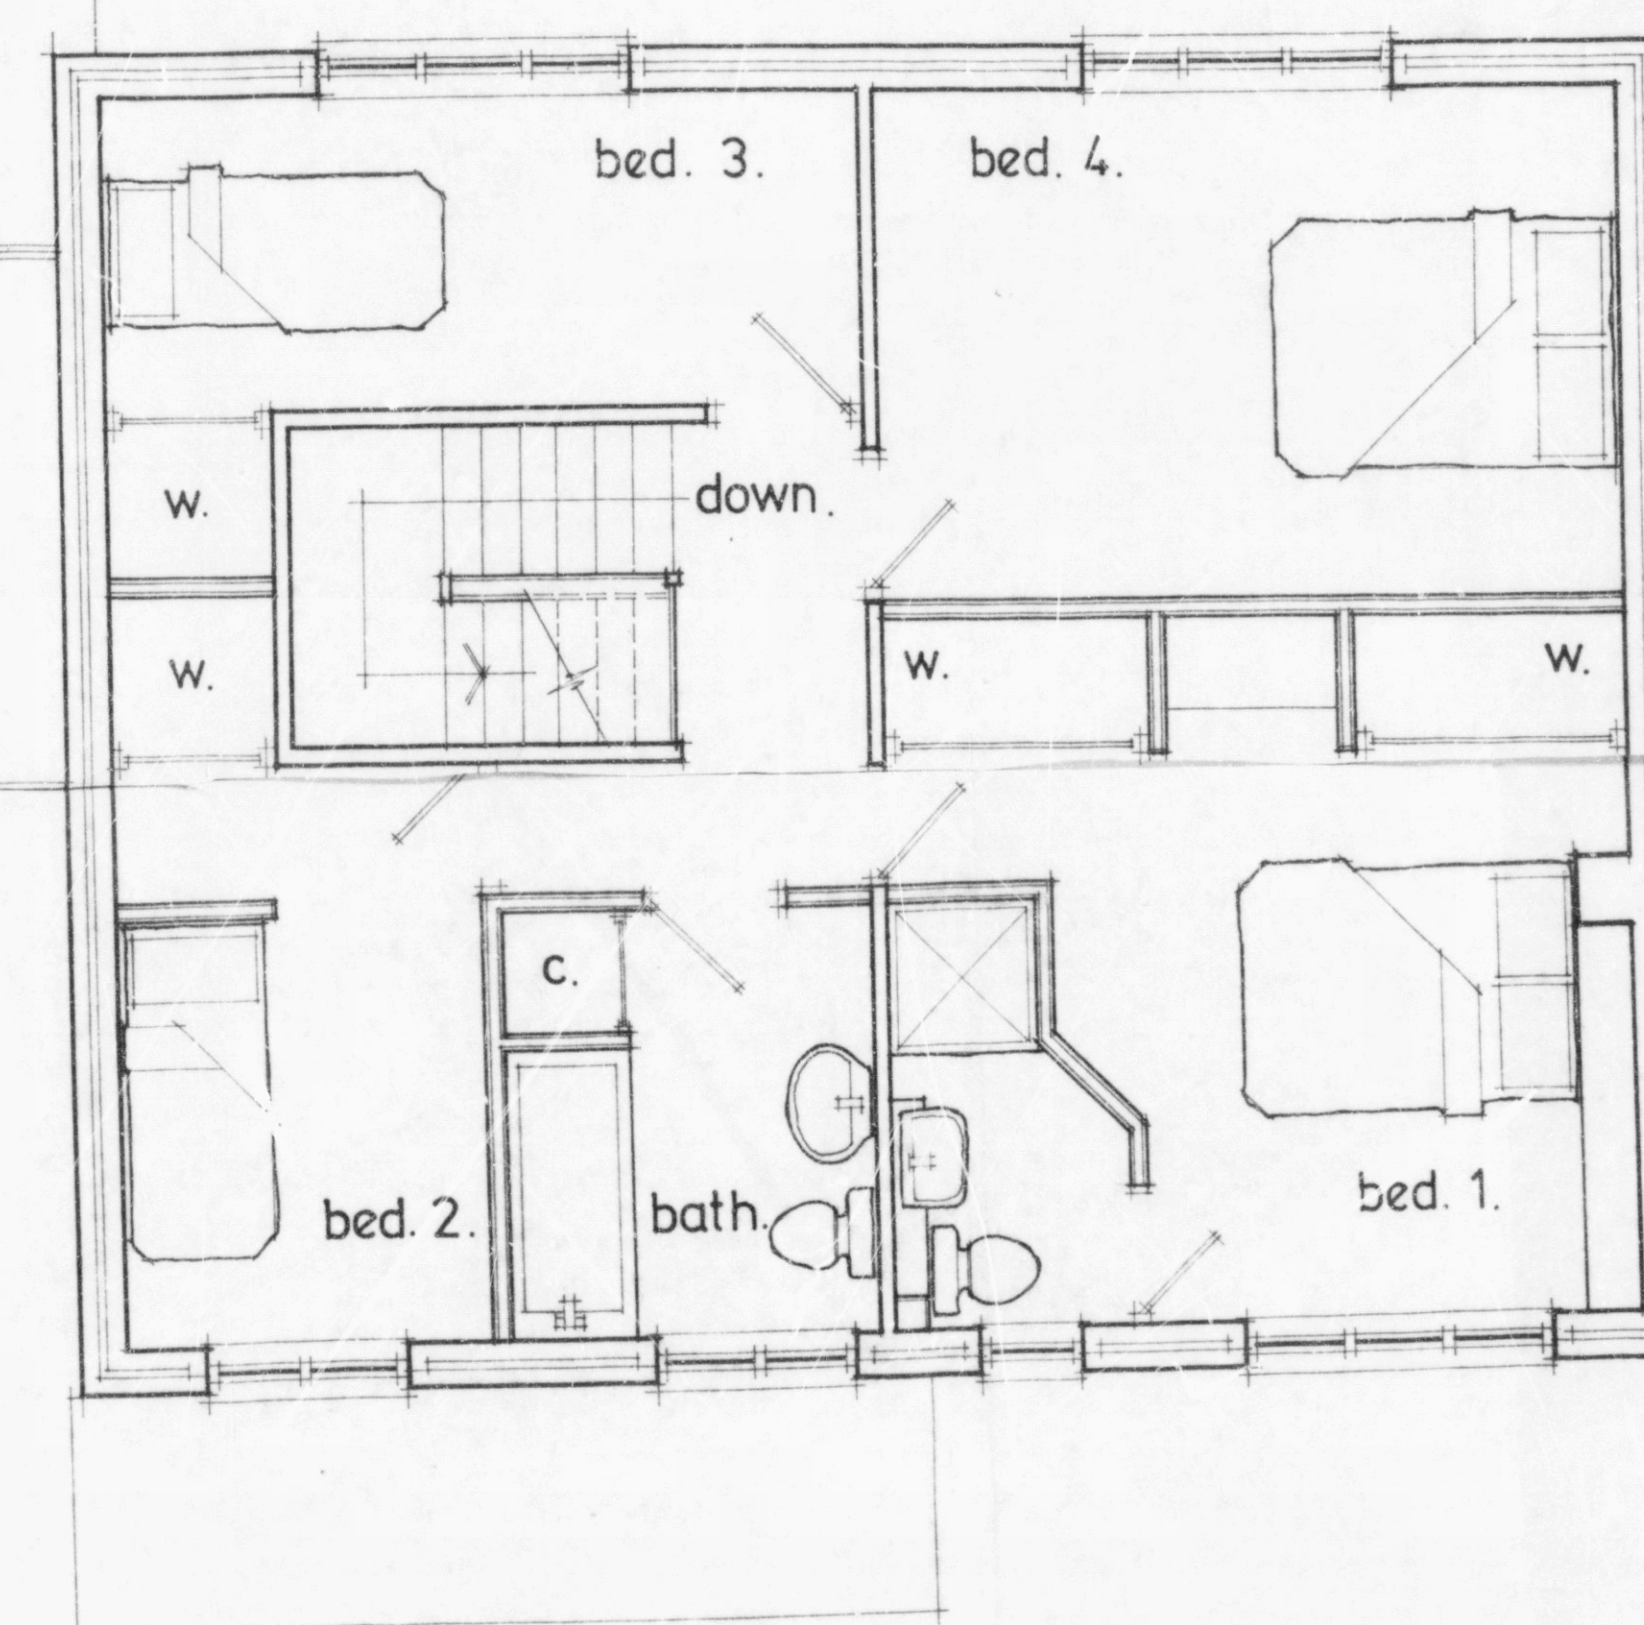

FIRST FLOOR PLAN.

HOUSE No. 5.

No.	DESCRIPTION	CHK'D	APP'D	DATE
	ALTERATIONS			

Client. GREENMOOR ENTERPRISES LTD.

Project. PARSONAGE ROAD · BRIDPORT · DORSET

GERRY WHITEHALL. Dip. Arch. R.I.B.A. □ ARCHITECT.

DRAWN	TRACED	CHECKED	APPROVED	DATE	SCALE
G.W.			G.W.	JULY 88	1:50 1:100
DRAWING No.				GE. / P. / 102.	

MICROFILMED BY LINESCAN LTD.

UNIT 14, BARTLETT PARK, YEOVIL, SOMERSET, BA 20 2PT