



88/718/C

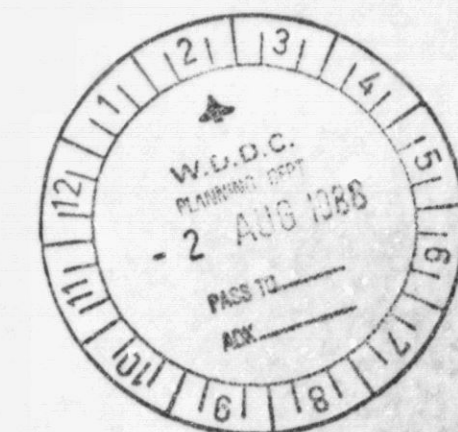

DRG- No.

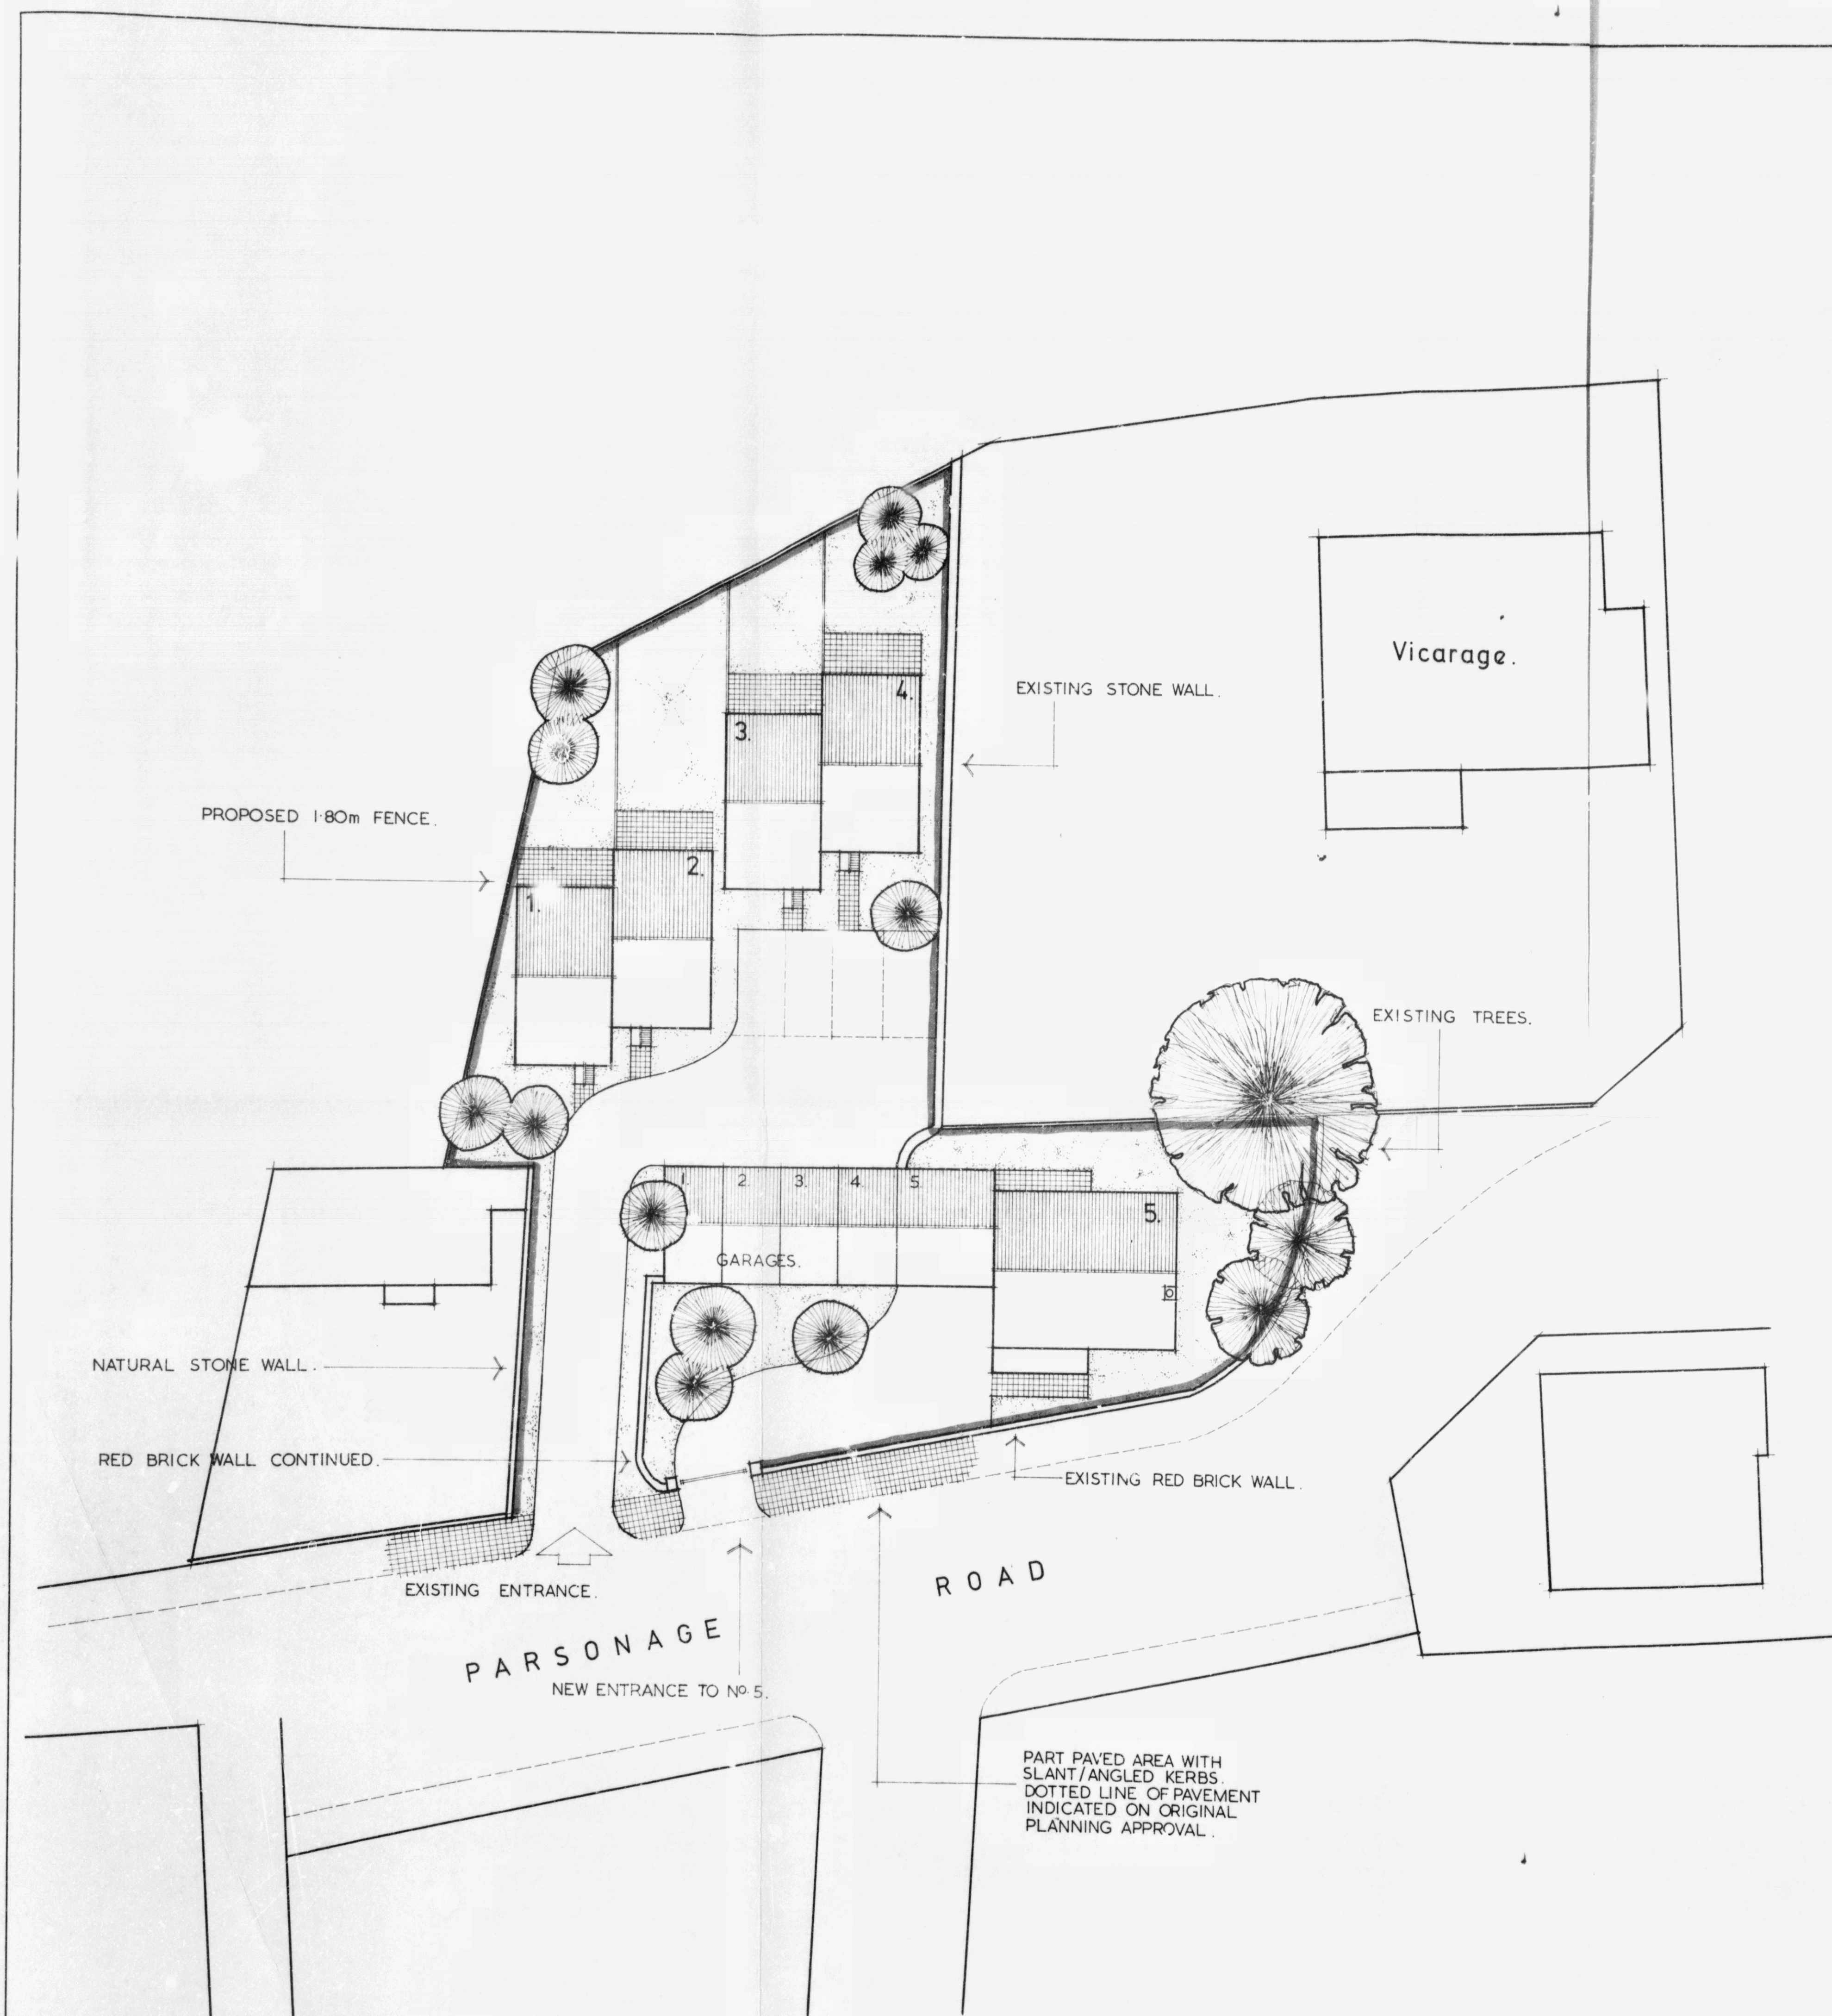

| No. | DESCRIPTION | CHK'D | APP'D | DATE |
|-----|-------------|-------|-------|------|
|     | ALTERATIONS |       |       |      |

Client. GREENMOOR ENTERPRISES LTD.  
Project. PARSONAGE ROAD · BRIDPORT · DORSET

GERRY WHITEHALL. Dip.Arch. R I B A. □ ARCHITECT.

| DRAWN | TRACED | CHECKED | APPROVED | DATE    | SCALE |
|-------|--------|---------|----------|---------|-------|
| G.W.  |        |         | G.W.     | JULY 88 | 1:200 |

DRAWING No. GE./P./100.

MICROFILMED BY LINESCAN LTD.  
UNIT 14, BARTLETT PARK, YEOVIL, SOMERSET, BA 20 2PT